
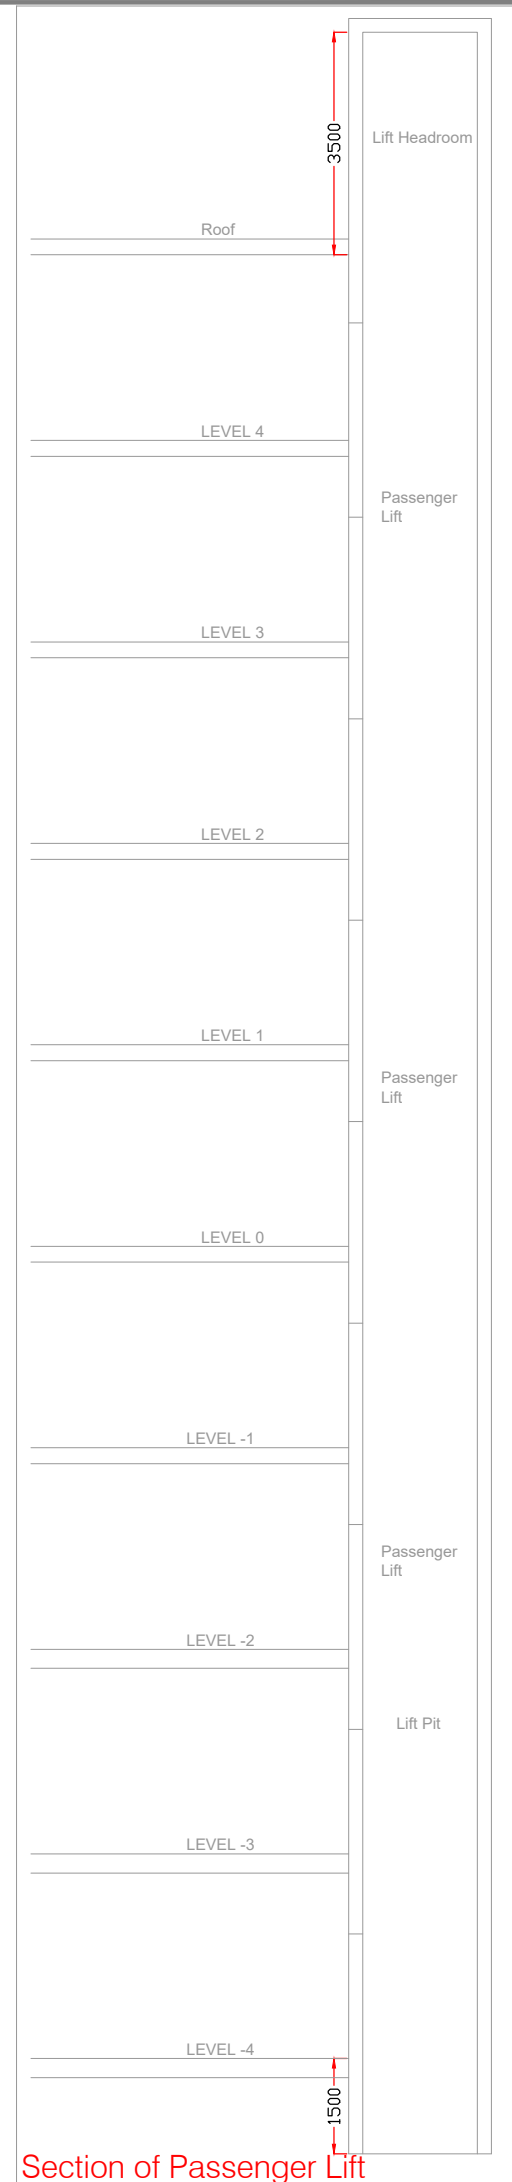
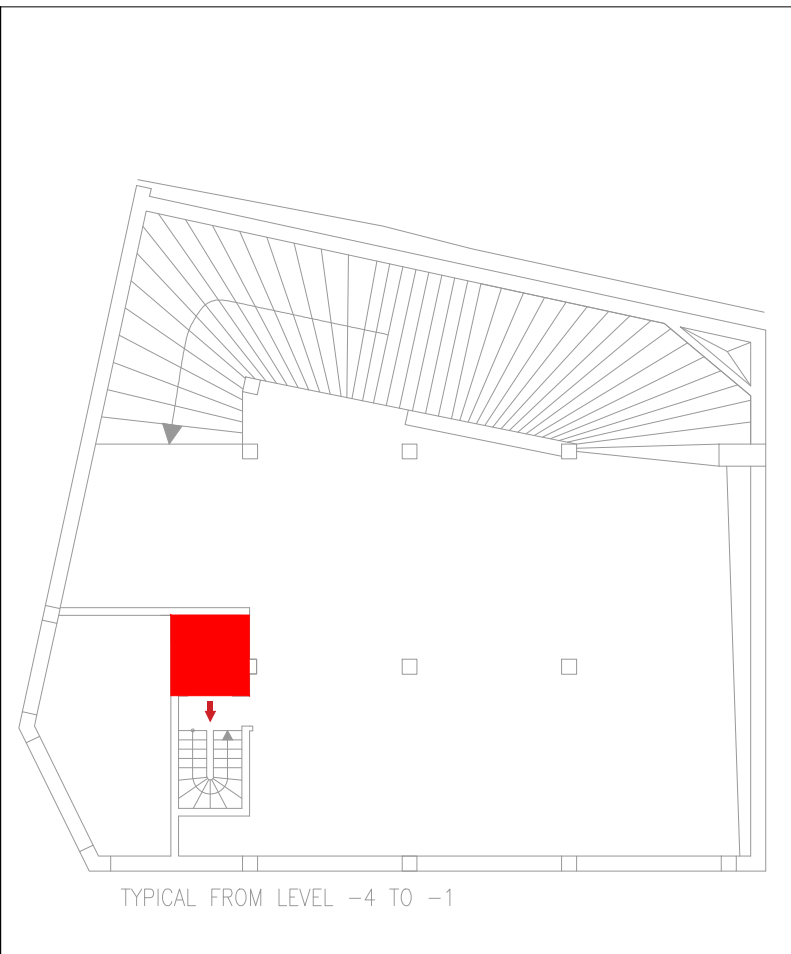


**Key Plan:**

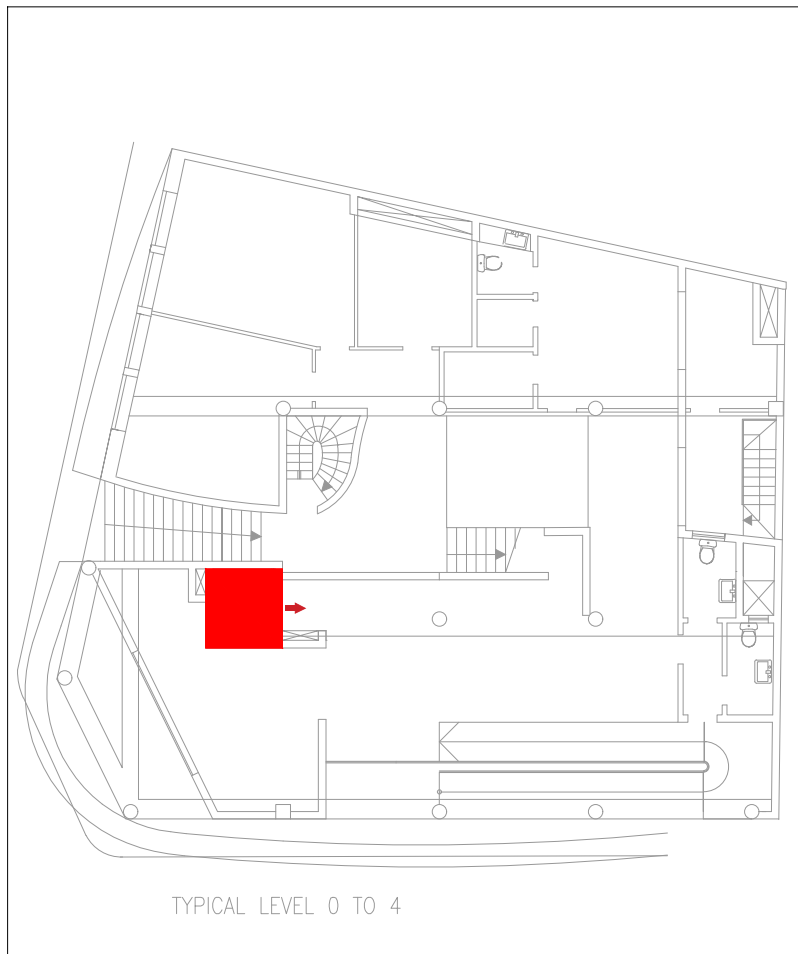

- NOTES**
1. THIS DRAWING IS TO BE READ WITH THE PROJECT SPECIFICATIONS AND ALL OTHER M&E DRAWINGS AND CONTRACT DOCUMENTATION.
  2. CONTRACTOR TO COORDINATE WITH ALL OTHER SERVICES
  3. DRAWINGS ARE CONCEPTUAL AND FOR USE OF TENDERING PURPOSES ONLY. NO SCALING ALLOWED.

REV	DATE	REVISION DETAILS	BY	CKD

**BSE** +356 2141 0677  
42, St. John Street,  
Mosta, MST 3601,  
Malta

info@bse-consultants.com  
www.bse-consultants.com

THIS DRAWING IS THE SOLE PROPERTY OF THE UNDERSIGNED AND ANY INFORMATION SHOWN ON THIS DRAWING IS CONSIDERED CONFIDENTIAL. ANY UNAUTHORISED USE, COPIES, OR DISCLOSURE BY ANY MEANS TO THIRD PARTIES IN WHOLE OR IN PART WITHOUT THE WRITTEN CONSENT OF THE UNDERSIGNED SHALL NOT BE PERMITTED. DIMENSIONS SHOULD NOT BE SCALED DIRECTLY BUT SHOULD BE VERIFIED ON SITE, AND ANY OMISSIONS OR INCONSISTENCIES SHOULD BE REPORTED IMMEDIATELY TO THE ENGINEER IN CHARGE. THIS DRAWING SHOULD BE READ TOGETHER WITH THE RELEVANT SPECIFICATIONS

DATE:- 17.11.2023	DRAWN BY:- JPV	CHECKED BY:- RC
PROJECT NUMBER:- 1116	REV:- 00	SIZE:- A3
DRAWING NUMBER:- 1116-01-A	SCALE:- NTS	

DRAWING STATUS  
**TENDER DRAWING**

PROJECT NAME:-  
**OFFICES FOR OCCUPATIONAL HEALTH AND SAFETY AUTHORITY**

DRAWING TITLE:-  
**LIFT LAYOUT**